




EAST ELEVATION (LEFT)

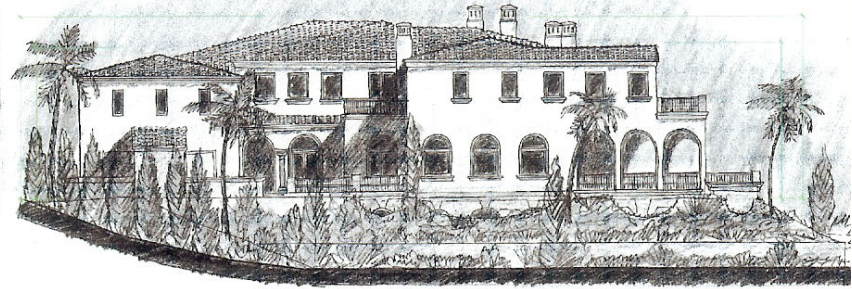

WEST ELEVATION (RIGHT)

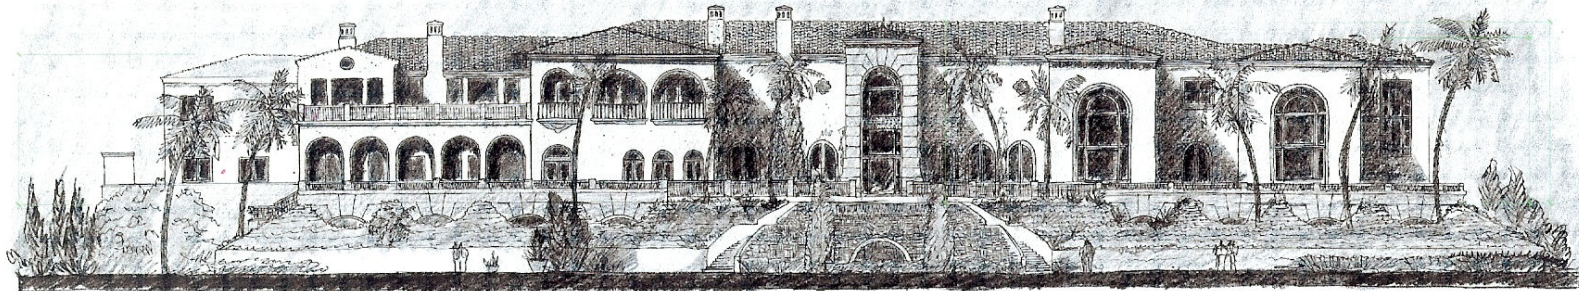

SOUTH ELEVATION (REAR)

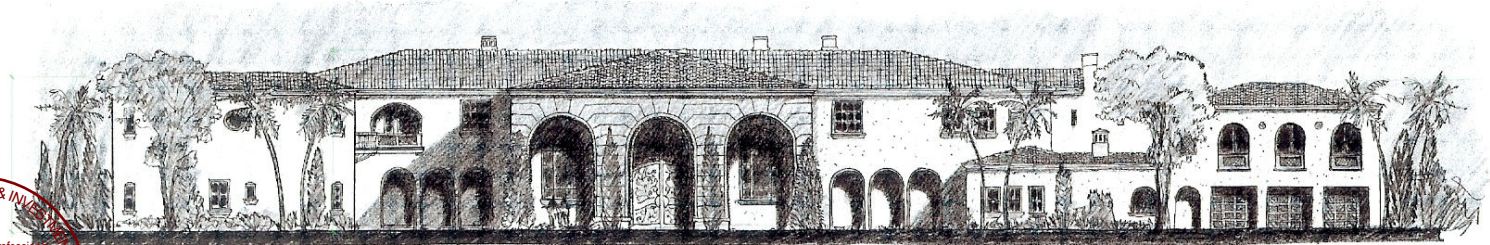

NORTH ELEVATION (FRONT)



ALL INFORMATION HEREIN CONTAINED IS SUBJECT
TO ERRORS, OMISSIONS & CHANGE WITHOUT ANY
NOTICE OF ANY KIND WHATSOEVER

REVISIONS:

STEVEN PHILLIPS - ARCHITECT - AIA
 20 OLD RANCH RD. SUITE 100
 LAGUNA HILLS, CALIFORNIA 92653
 949-762-7244 Bldg. - 949-762-7174 Fax

STEVEN PHILLIPS
ARCHITECT

A CUSTOM HOME FOR
 20 OLD RANCH RD. - BEAR BRAND RANCH
 LAGUNA NIGUEL, CA



SHEET TITLE:	ELEVATIONS
DATE:	06-20-06
DRAWN BY:	SLP

SHEET NO.:	A - 6
------------	-------